


Oosterpark Hoogezand  
Deel 3.1: bladverliezende heesters

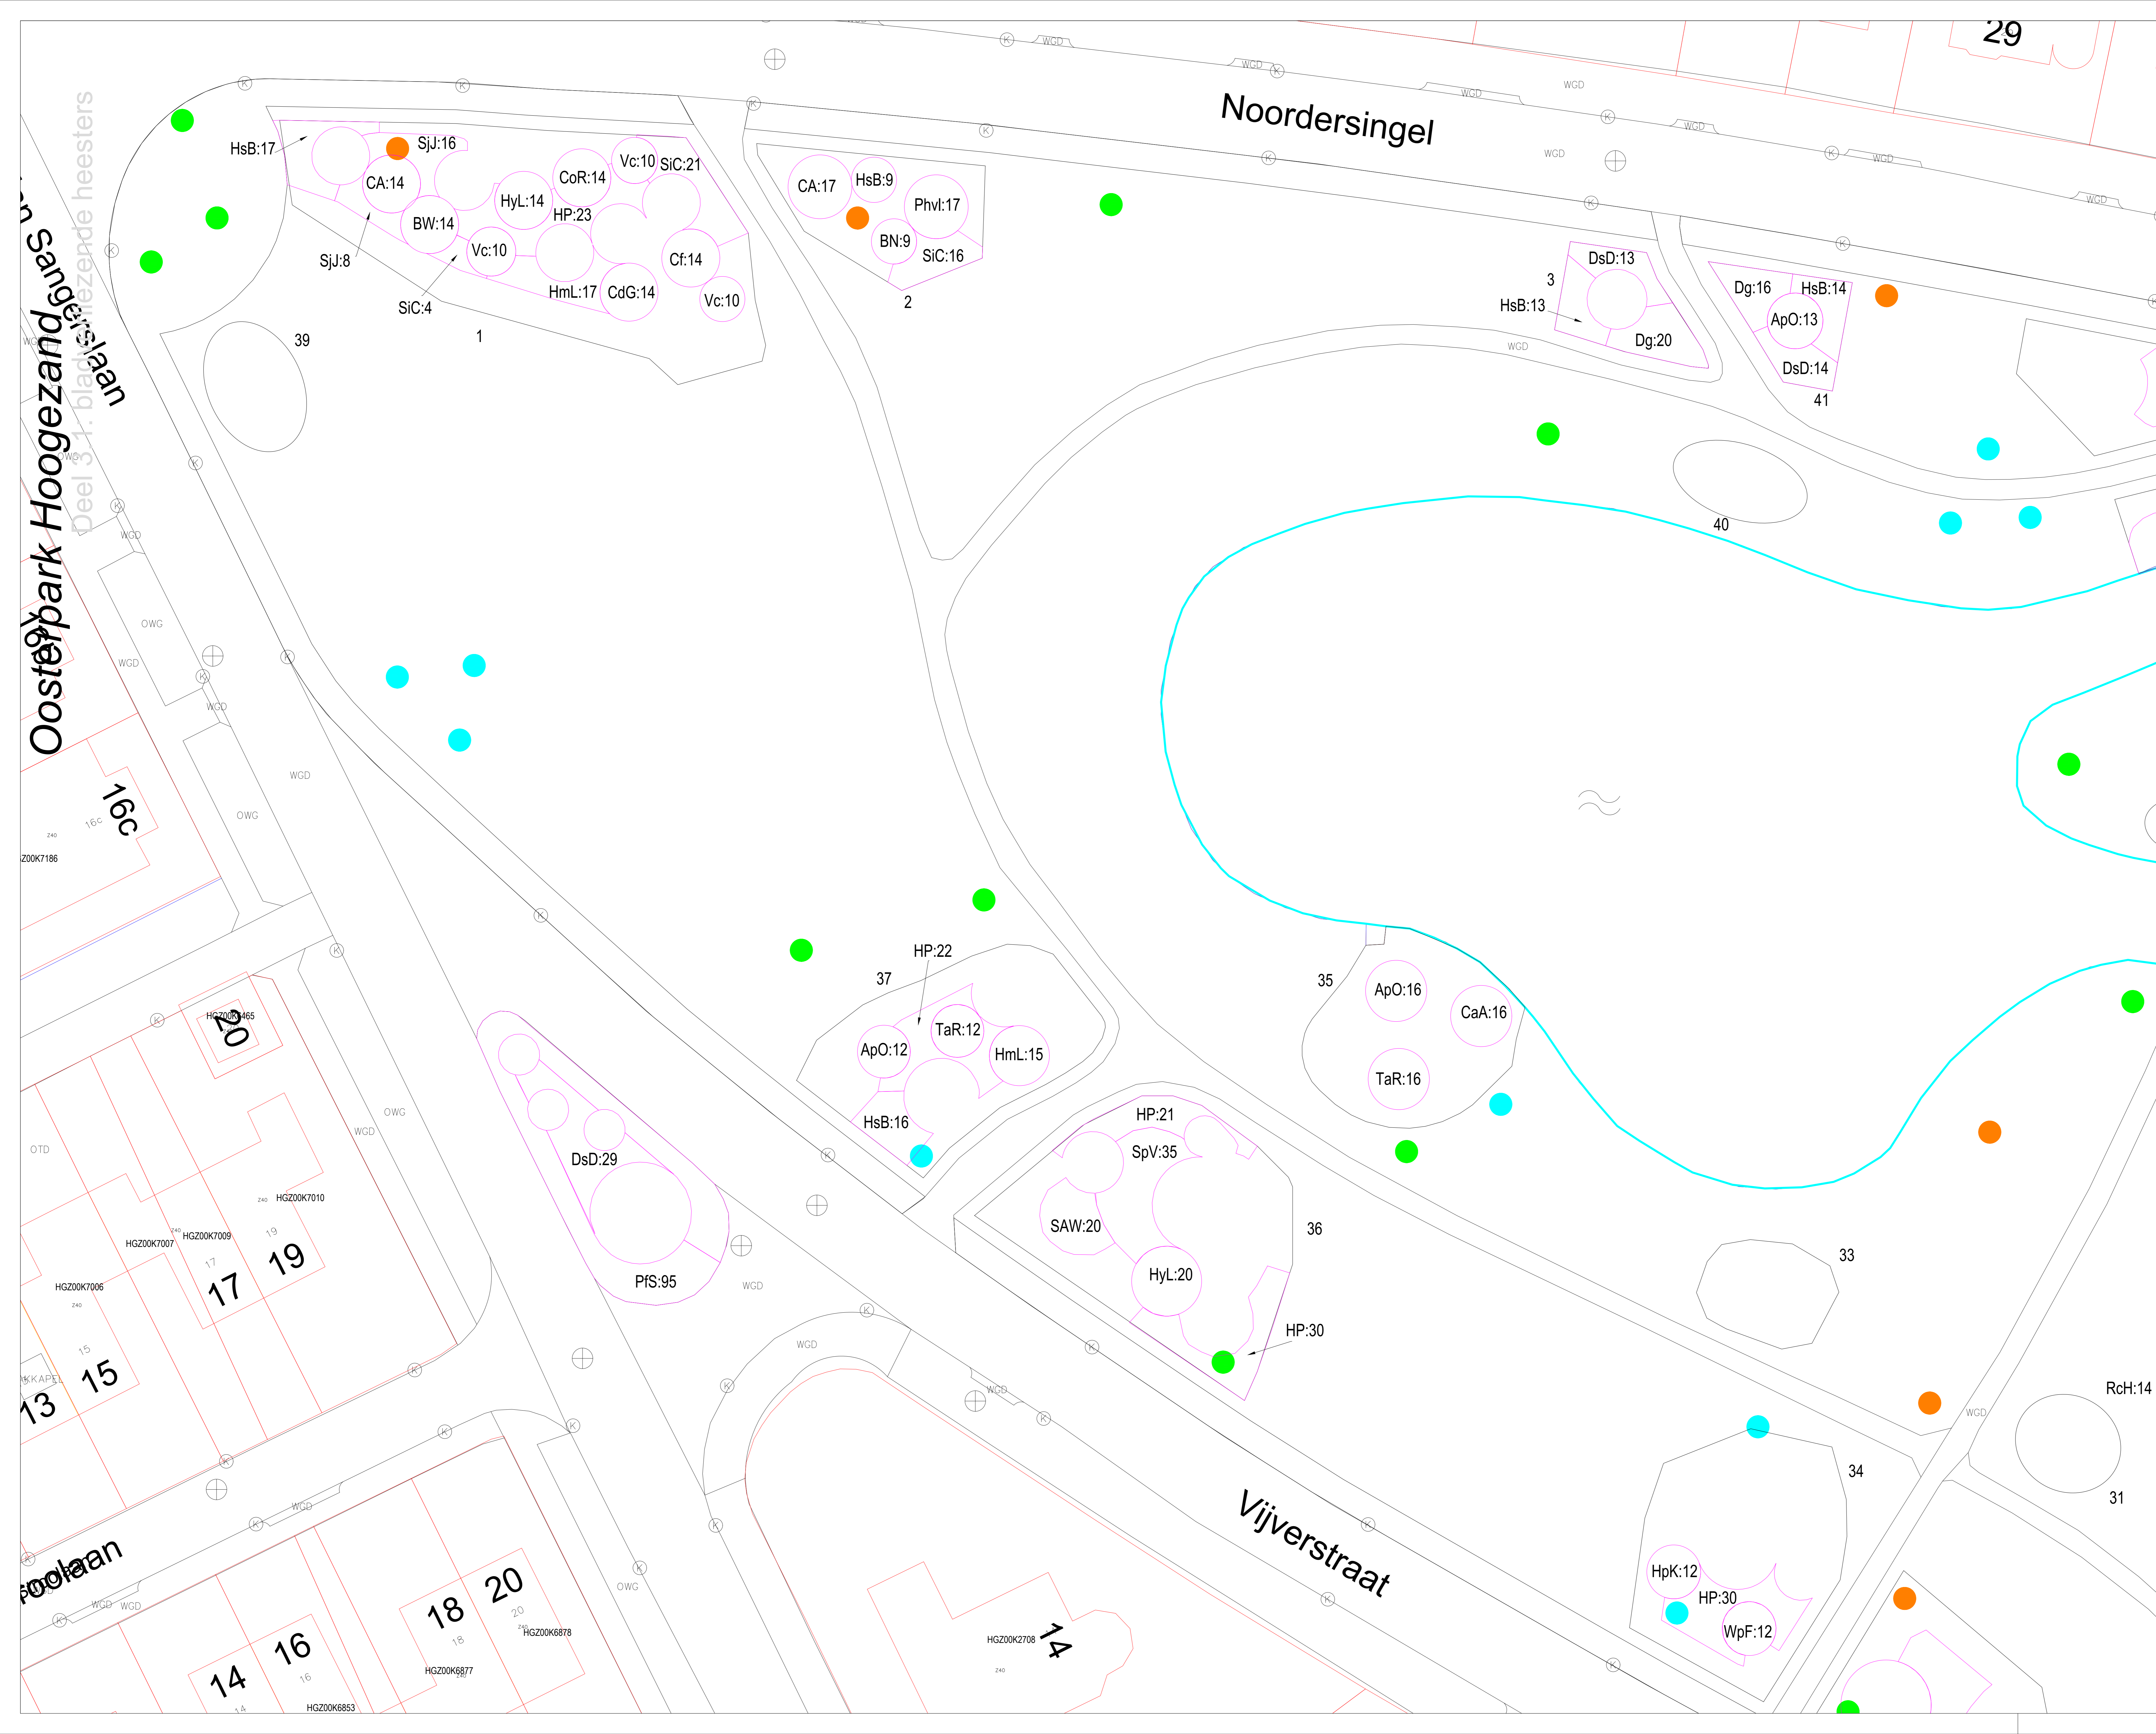

- Legenda**
- Begrenzing soort beplanting
  - Oppervlak soort = 60 m<sup>2</sup>
- SOORTEN:**
- ApO = Acer palmatum "Osakasuki" 41 m<sup>2</sup>
  - BN = Buddleia davidii "Nanho Blue" 9 m<sup>2</sup>
  - BW = Buddleia davidii "White Profusion" 14 m<sup>2</sup>
  - CaA = Caragana arborescens 16 m<sup>2</sup>
  - CdG = Ceanothus delianus "Gloire de Versailles" 14 m<sup>2</sup>
  - CA = Clethra alnifolia 31 m<sup>2</sup>
  - CoR = Cotinus coggygia "Royal Red" 14 m<sup>2</sup>
  - Cf = Colneaster franchetti 14 m<sup>2</sup>
  - Dg = Deutzia gracilis 36 m<sup>2</sup>
  - DsD = Diervilla sessifolia "Dise" 56 m<sup>2</sup>
  - HmL = Hydrangea macrophylla "Libelle" 32 m<sup>2</sup>
  - HpK = Hydrangea paniculata "Kushu" 12 m<sup>2</sup>
  - Hyl = Hydrangea paniculata "LimeLight" 34 m<sup>2</sup>
  - HP = Hydrangea petiolaris 126 m<sup>2</sup>
  - HsB = Hydrangea serrata "Bluebird" 69 m<sup>2</sup>
  - Phi = Photinia villosa var. laevis 17 m<sup>2</sup>
  - PfS = Potentilla fruticosa "Sommerfrol" 55 m<sup>2</sup>
  - SAW = Spiraea japonica "Anthony Waterer" 20 m<sup>2</sup>
  - SJJ = Spiraea japonica "June Bride" 24 m<sup>2</sup>
  - SpV = Spiraea vanhouttei 35 m<sup>2</sup>
  - SIC = Stephanandra incisa "Crispa" 41 m<sup>2</sup>
  - TaR = Tamarix ramosissima 28 m<sup>2</sup>
  - Vc = Viburnum carlesii 30 m<sup>2</sup>
  - WpF = Weigela florida "Follis Purpureis" 12 m<sup>2</sup>

