


Oosterpark Hoogezand

Deel 3.3: bladverliezende heesters

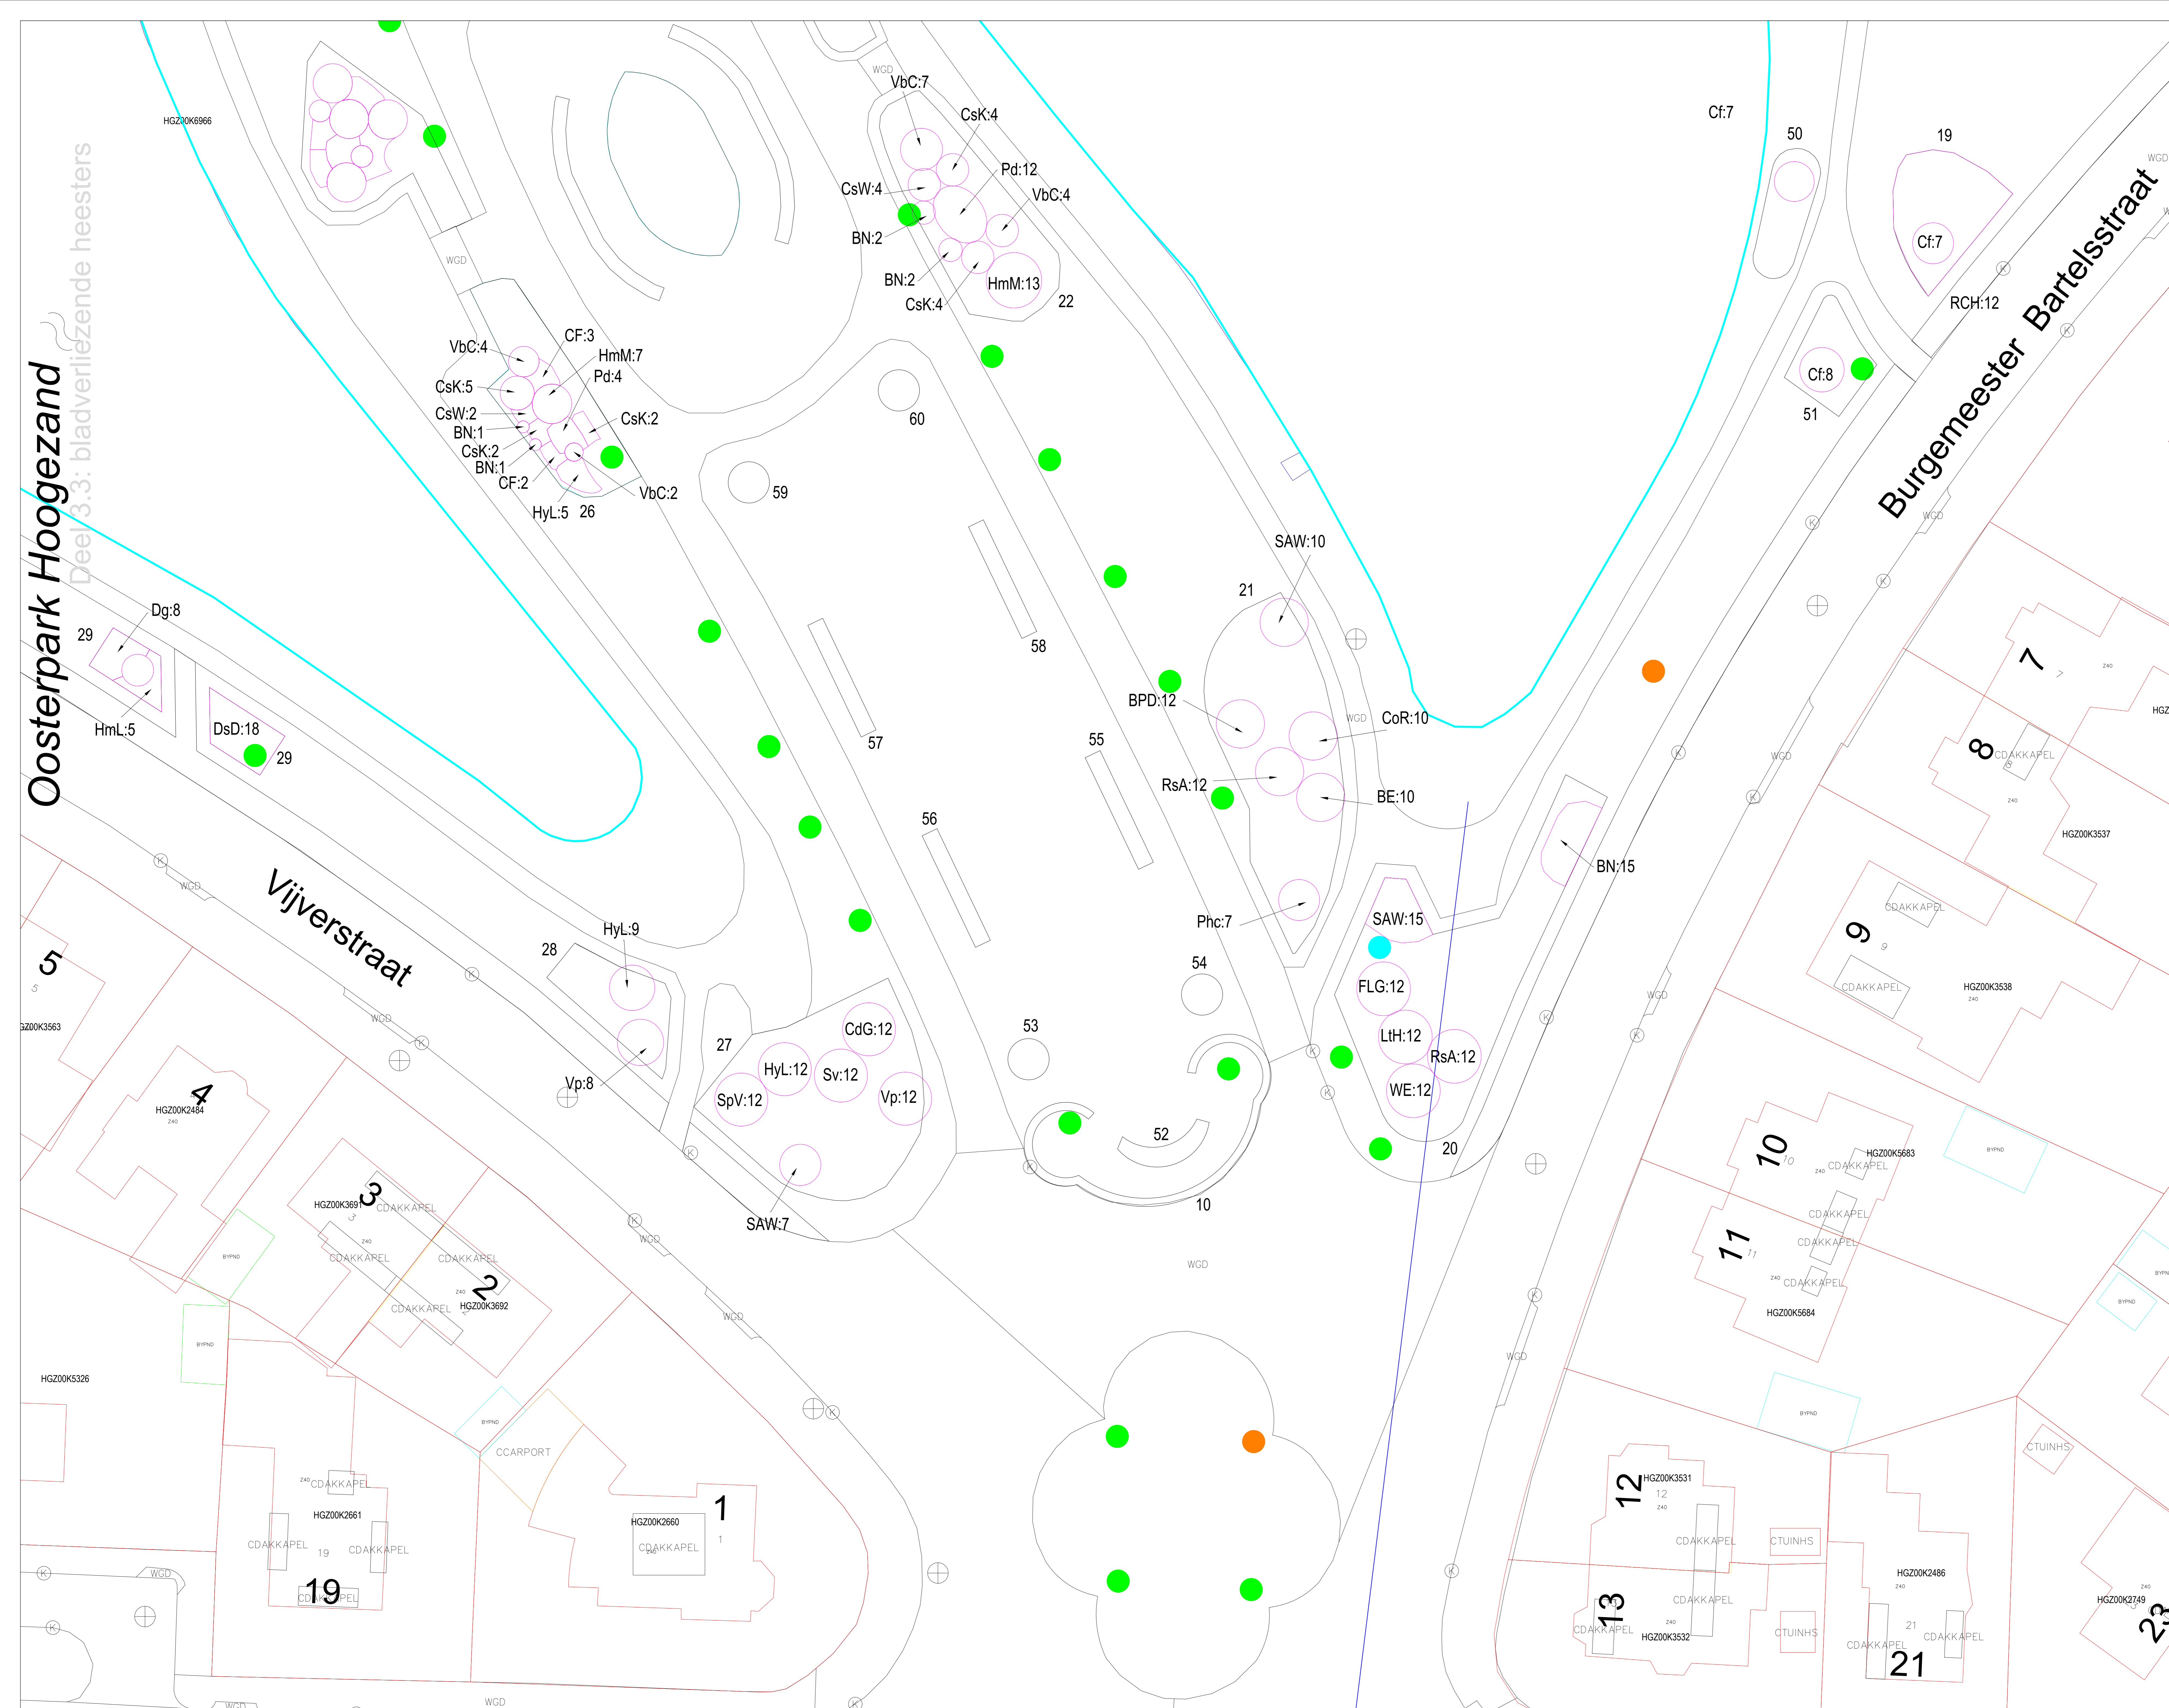

- Legenda**
- Begrenzing soort beplanting
 - Oppervlak soort = 60 m²
- SOORTEN:**
- BE = Buddleia davidii "Empire Blue" 10 m²
 - BN = Buddleia davidii "Nanho Blue" 20 m²
 - BPD = Buddleia davidii "Pink delight" 12 m²
 - CdG = Ceanothus delianus "Gloire de Versailles" 12 m²
 - CF = Colonnaster franchetii 22m²
 - CF = Cornus stolonifera "Flaviramea" 5 m²
 - CoR = Cotinus coggygia "Royal Red" 10 m²
 - CoR = Cotinus coggygia "Winter Beauty" 6 m²
 - Dg = Deutzia gracilis 8 m²
 - DsD = Diervilla sessifolia "Dise" 18 m²
 - FLG = Forsythia "Lynwood Gold" 12 m²
 - HmL = Hydrangea macrophylla "L'Esprit" 5 m²
 - HmM = Hydrangea macrophylla "Masja" 20 m²
 - Hyl = Hydrangea paniculata "Limelight" 14 m²
 - LH = Lonicera tatarica "Hack's Red" 12 m²
 - Pd = Physocarpus "Diabolo" 16 m²
 - Phc = Philadelphus coronarius 7 m²
 - RSA = Ribes sanguineum "Atrorubens Select" 24 m²
 - Ssv = Spiraea vanhouttei 12 m²
 - SAW = Spiraea japonica "Anthony Waterer" 32 m²
 - Sv = Syringa vulgaris 12 m²
 - VbC = Viburnum bodnantense "Charles Lamou" 17 m²
 - Vp = Viburnum plicatum "Cascade" 20 m²
 - WE = Weigelia "Eva" 12 m²

